


B STORAGE SOUTH ELEVATION
SCALE: 1/4" = 1'-0"

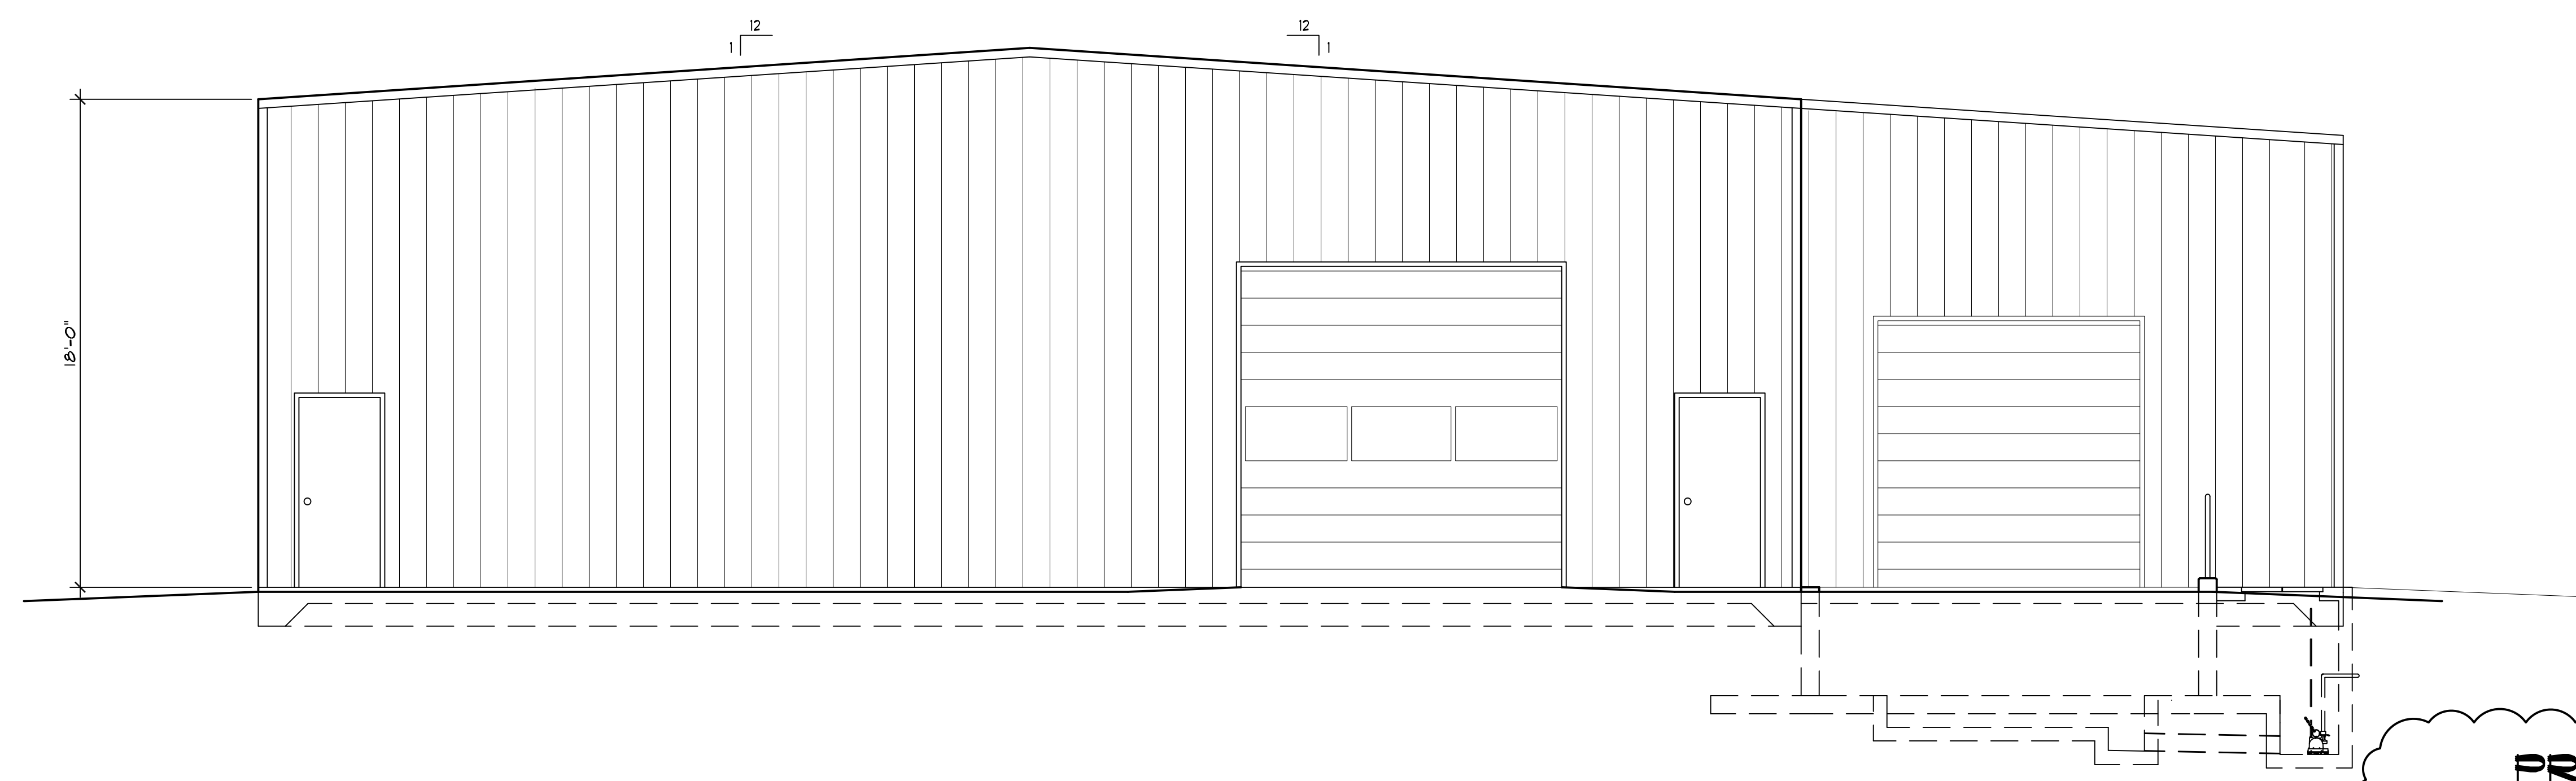

A STORAGE WEST ELEVATION
SCALE: 1/4" = 1'-0"

**PRELIMINARY
NOT FOR CONSTRUCTION**

REVISIONS BY

PROJECT:
SUPERIOR TIRE, STORAGE
NE 1/4 SECTION 23, T14N, 18 S,
RNG. 03 W., W.M.
GOSHEN, LANE COUNTY
OREGON

SUPERIOR TIRE SERVICE, INC.
GOSHEN, OREGON
STORAGE WEST AND SOUTH ELEVATIONS

**CASCADE
DESIGN GROUP, INC.**
P.O. BOX 1617, CORVALLIS, OR 97339
TEL.: (541)753-4417 FAX: (541)753-9422

DATE 10-23-06

SCALE AS SHOWN

DRAWN WEB

SHEET

A1.0

STORAGE