



REVISIONS	BY

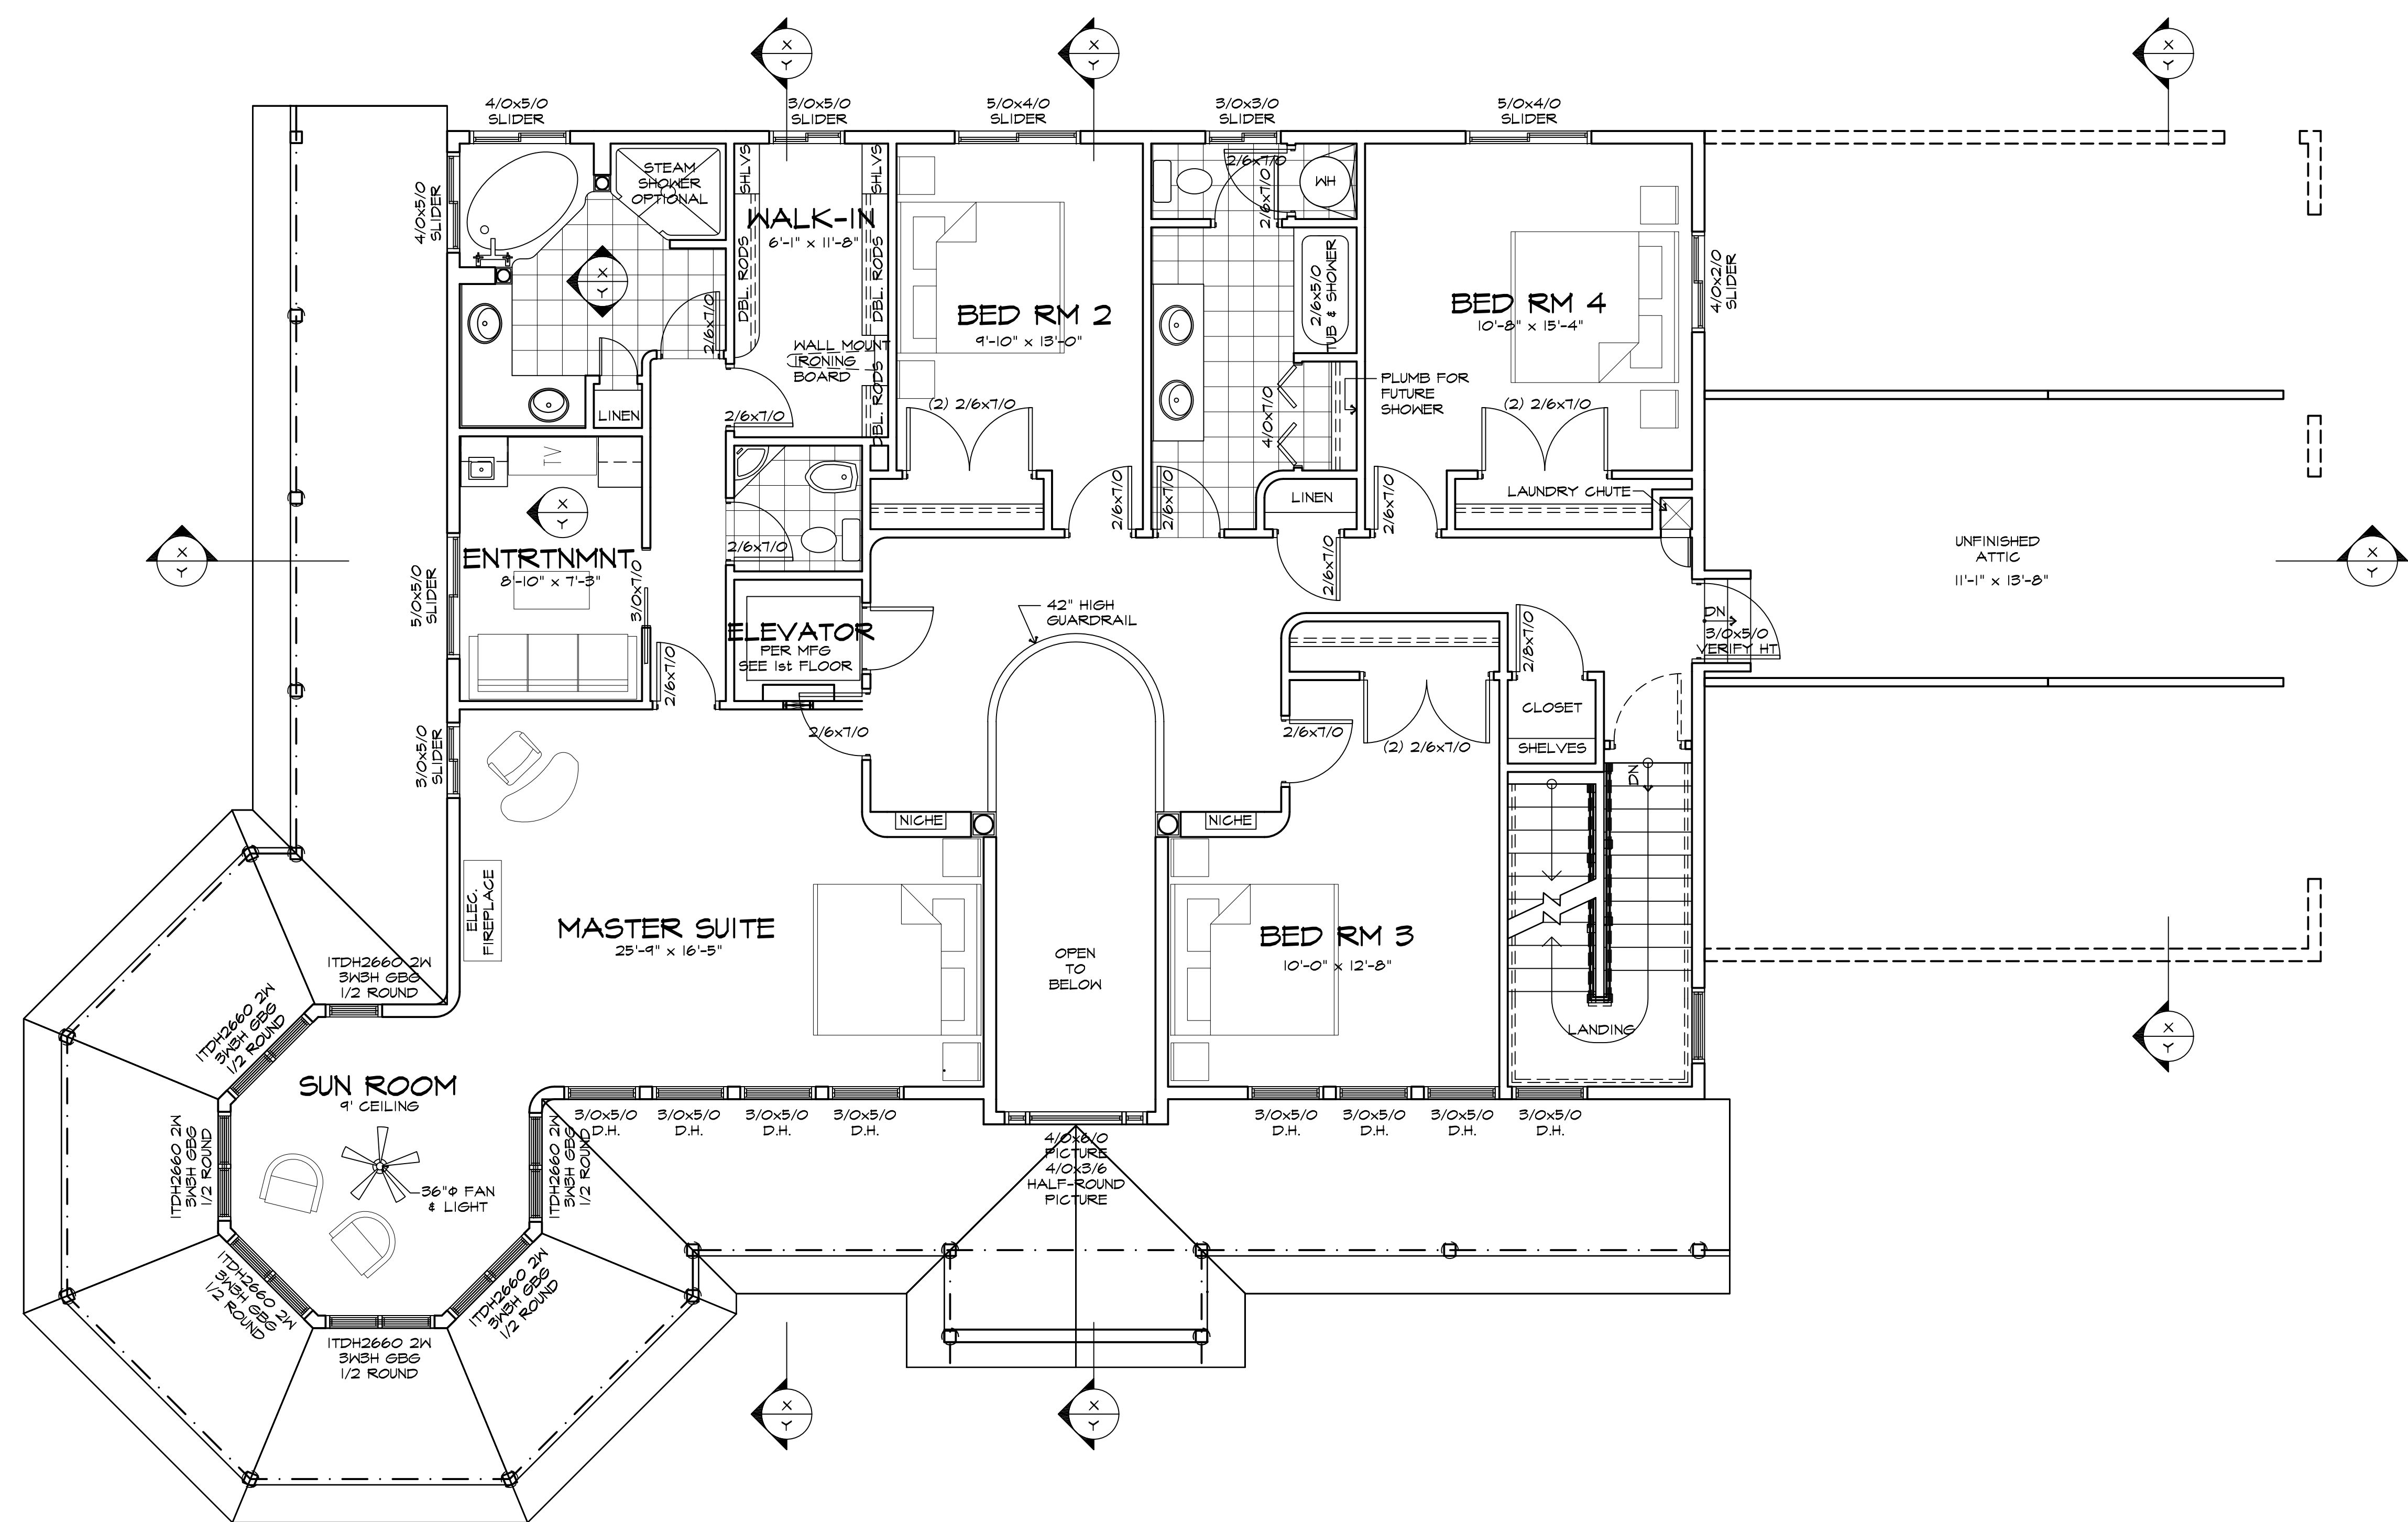

SECOND FLOOR PLAN
SCALE: 1/4" = 1'-0"

**PRELIMINARY
NOT FOR CONSTRUCTION**

A NEW HOUSE FOR RAY & PAT X
CORVALLIS, OR
SECOND FLOOR PLAN

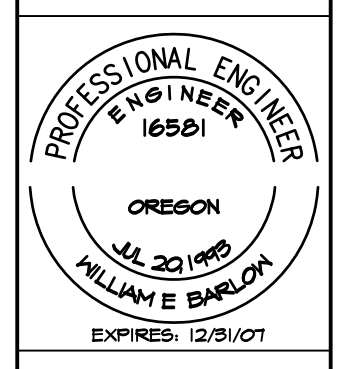

OREGON HOME DESIGN
Design for the Human Environment
WILLIAM E. BARLOW, P.E.
P.O. BOX 2023
CORVALLIS, OR 97339
541-929-8111
www.oregonhomedesign.com

DATE	2-5-07
SCALE	AS SHOWN
DRAWN	WEB
SHEET	

A2.0