



B SOUTH ELEVATION
SCALE: 1/4" = 1'-0"



A NORTH ELEVATION
SCALE: 1/4" = 1'-0"

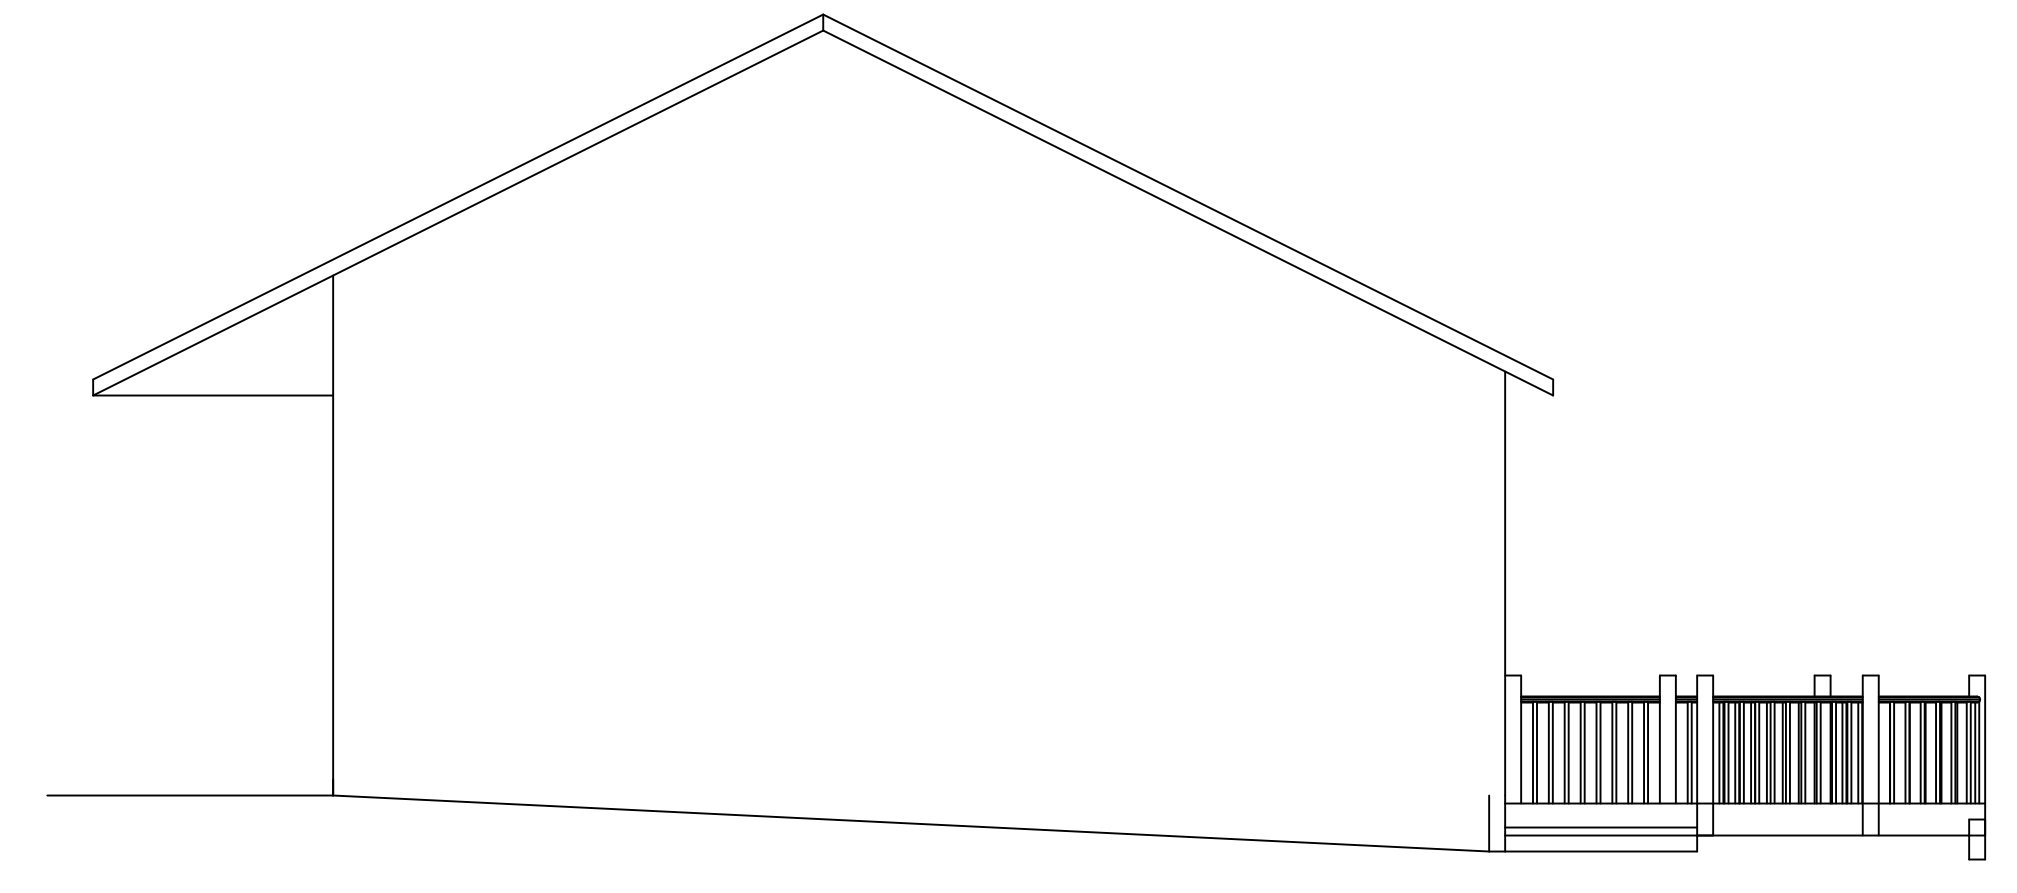

A WEST ELEVATION
SCALE: 1/4" = 1'-0"

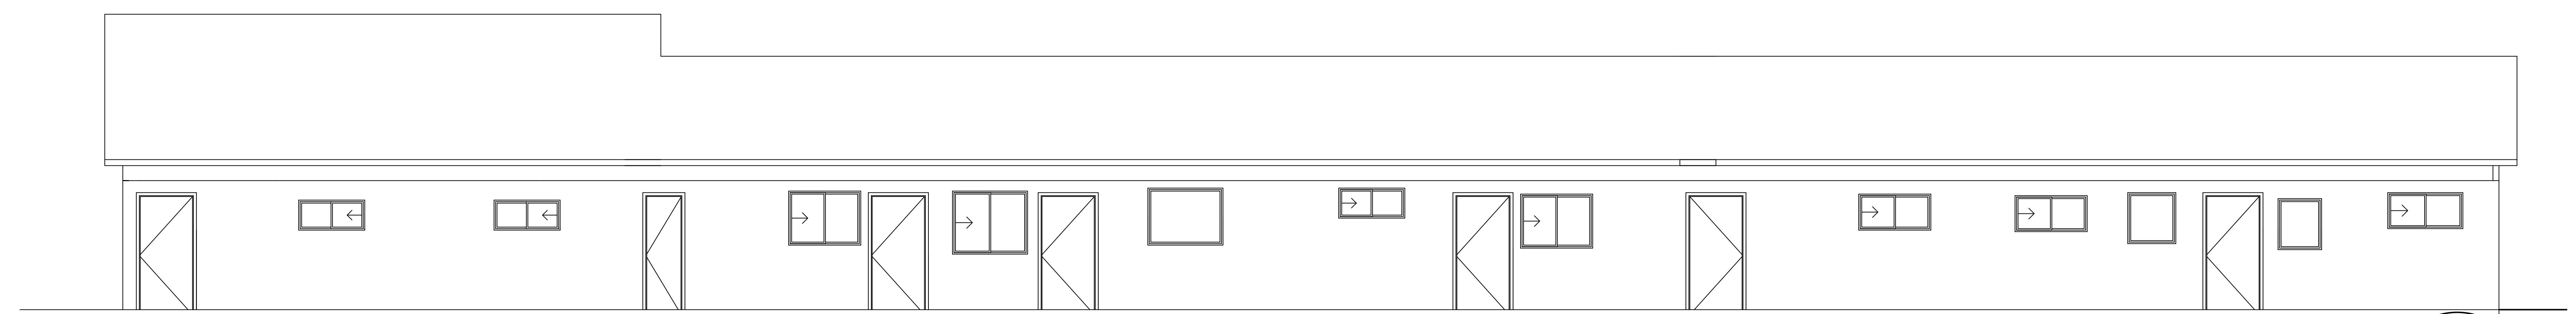

A EAST ELEVATION
SCALE: 1/4" = 1'-0"

**PRELIMINARY
NOT FOR CONSTRUCTION**

REVISIONS	BY

**OCEAN VISTA CONDOMINIUMS
ROOF ALTERATION & PARTIAL FOUNDATION
ELEVATIONS**
810 NW COAST ST., NEWPORT, OR 97365

WILLIAM E. BARLOW, P.E.
Design for the Human Environment
WILLIAM E. BARLOW, P.E.
CORVALLIS, OR 97339
541-929-8111
www.wbarlow.com

DATE 5-23-07
SCALE AS SHOWN
DRAWN WEB
SHEET

A3.0