



PRELIMINARY
NOT FOR CONSTRUCTION

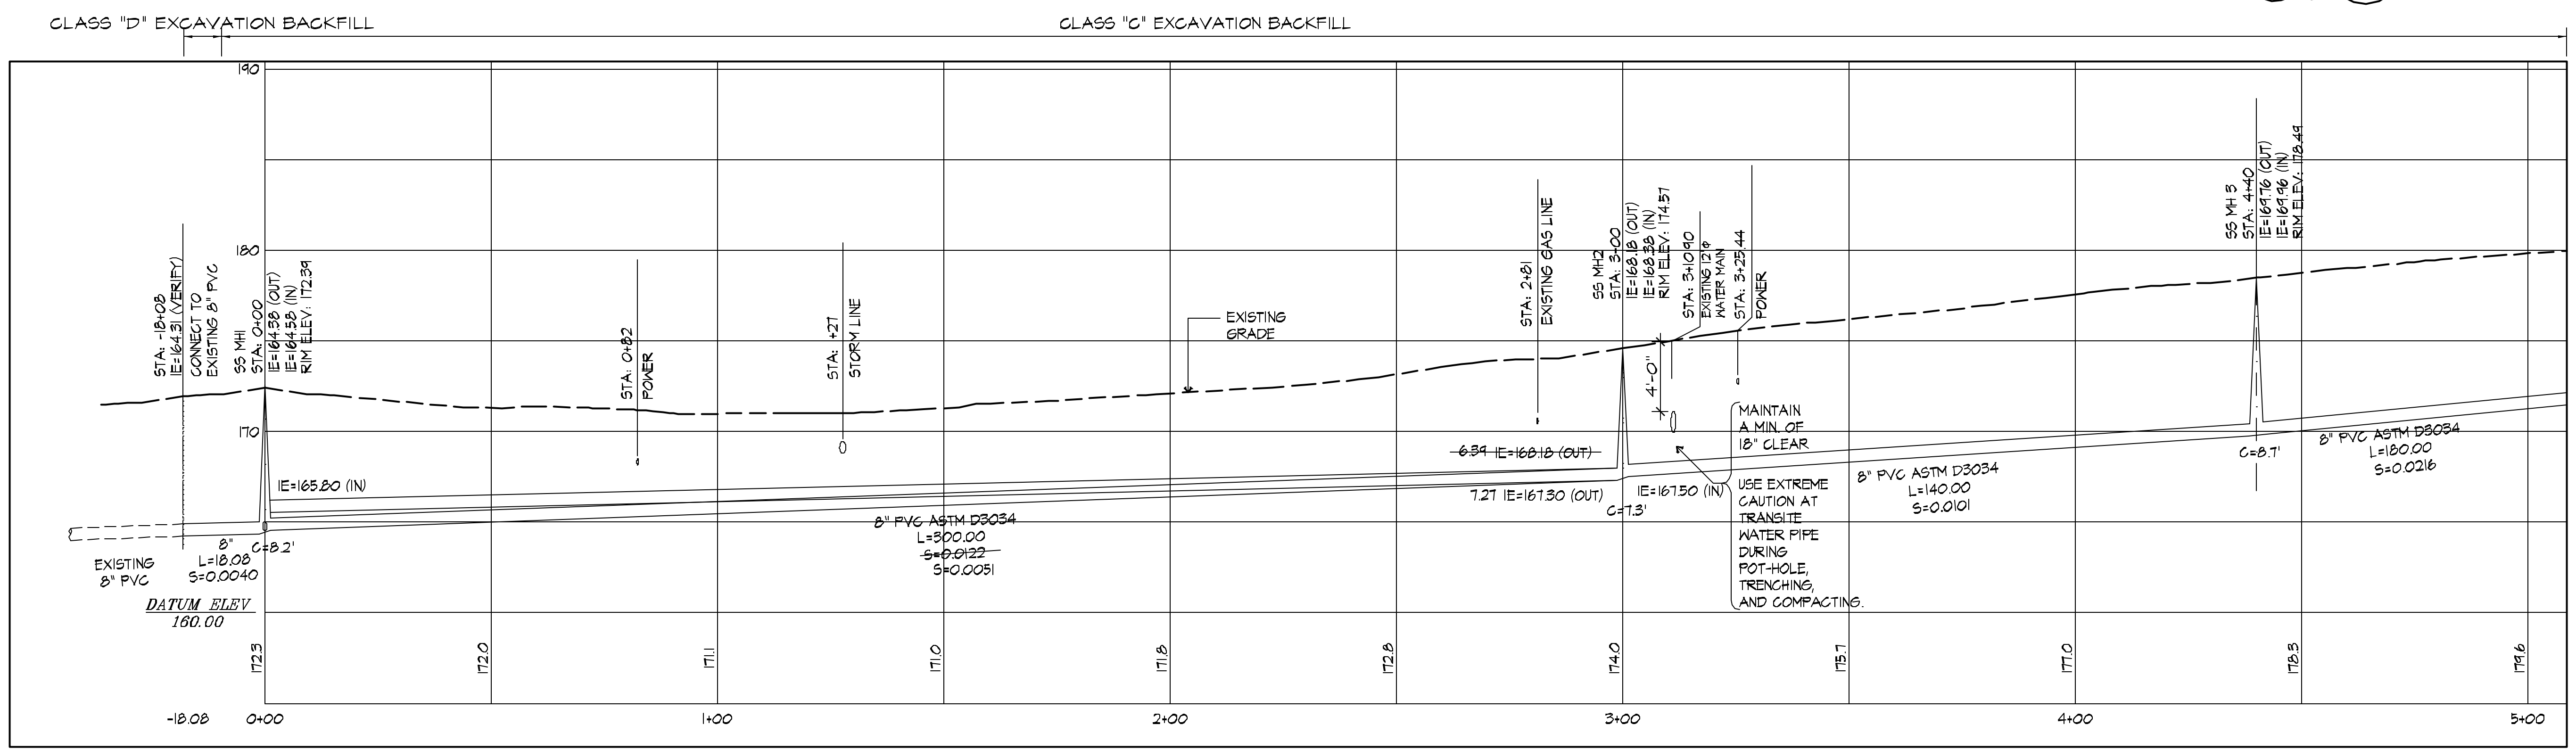

PROFILE
STATION: 0+00 TO 5+00
SCALE:
HORIZONTAL: 1" = 20'
VERTICAL: 1" = 5'

NOTES


1. SEE SHEET C1.3 FOR DETAILS

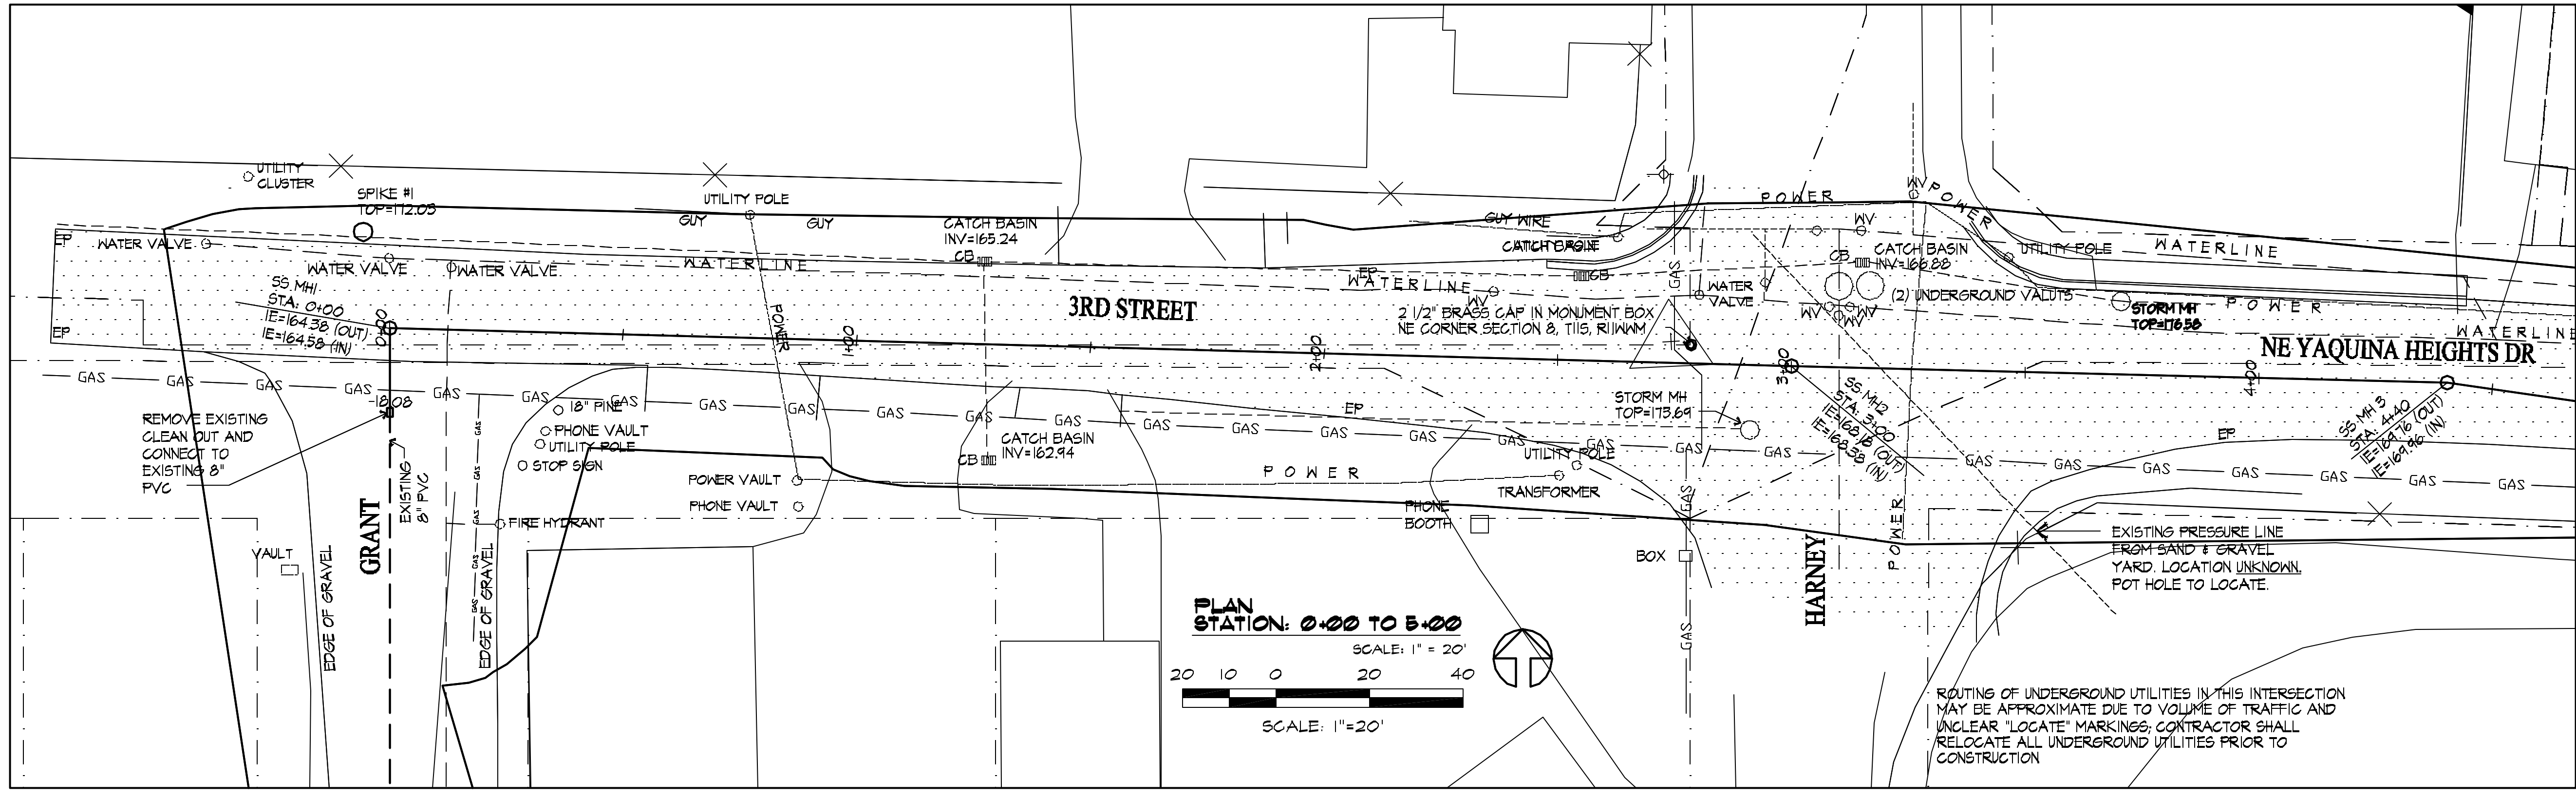

REVISIONS	BY

SHEET TITLE
PLAN AND PROFILE
STATION: 0+00 TO 5+00

PROJECT
**WASTEWATER COLLECTION SYSTEM
Y BAY DEVELOPMENT**
YAGUINA MTS. LINGLOIN CO. & NEWPORT, OR

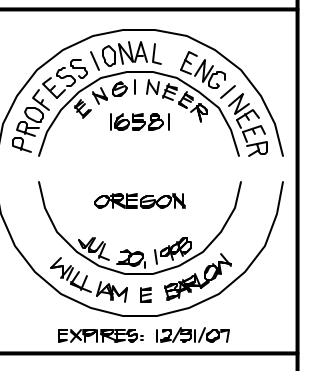

WILLIAM E. BARLOW, P.E.
 Design for the Human Environment
 WILLIAM E. BARLOW, P.E.
 P.O. BOX 2023
 CORVALLIS, OR 97339
 541-929-8111
 www.oregonhomedesign.com

DATE: 3-28-06
 SCALE: AS SHOWN
 DRAWN: NEB
 SHEET:

C1.1